




Rezidenca
Vodmat



B3-5T-43-4,5S

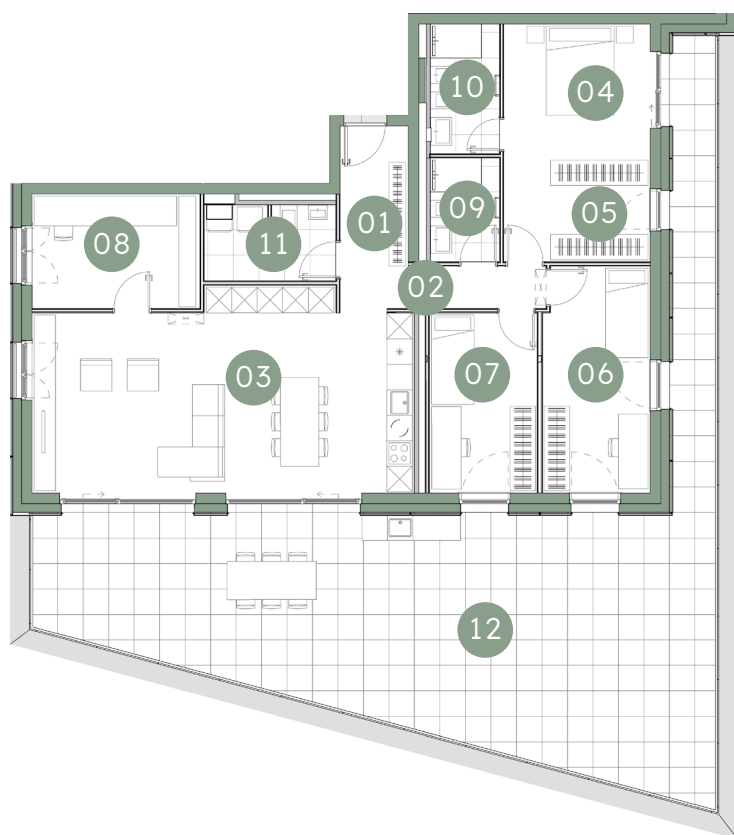

01	Predprostor	7,00 m ²
02	Hodnik	3,25 m ²
03	Dnevna soba, jedilnica, kuhinja	40,17 m ²
04	Spalnica	13,68 m ²
05	Garderoba	5,64 m ²
06	Soba 1	13,34 m ²
07	Soba 2	10,76 m ²
08	Kabinet	10,67 m ²
09	Kopalnica 1	3,90 m ²
10	Kopalnica 2	4,86 m ²
11	Dnevni WC/ Utiliti	5,39 m ²
		118,66 m²

12	Terasa	93,44 m ²
	Shramba v kleti	7,79 m ²

219,89 m²



B3-S13

7,79 m²

PM 80, 81

Shramba

Velikost


Parkirno mesto



**Položaj
parkirnega mesta:**
-1 klet, objekt B3



**Položaj
shrambe:**
-2 klet, objekt B3

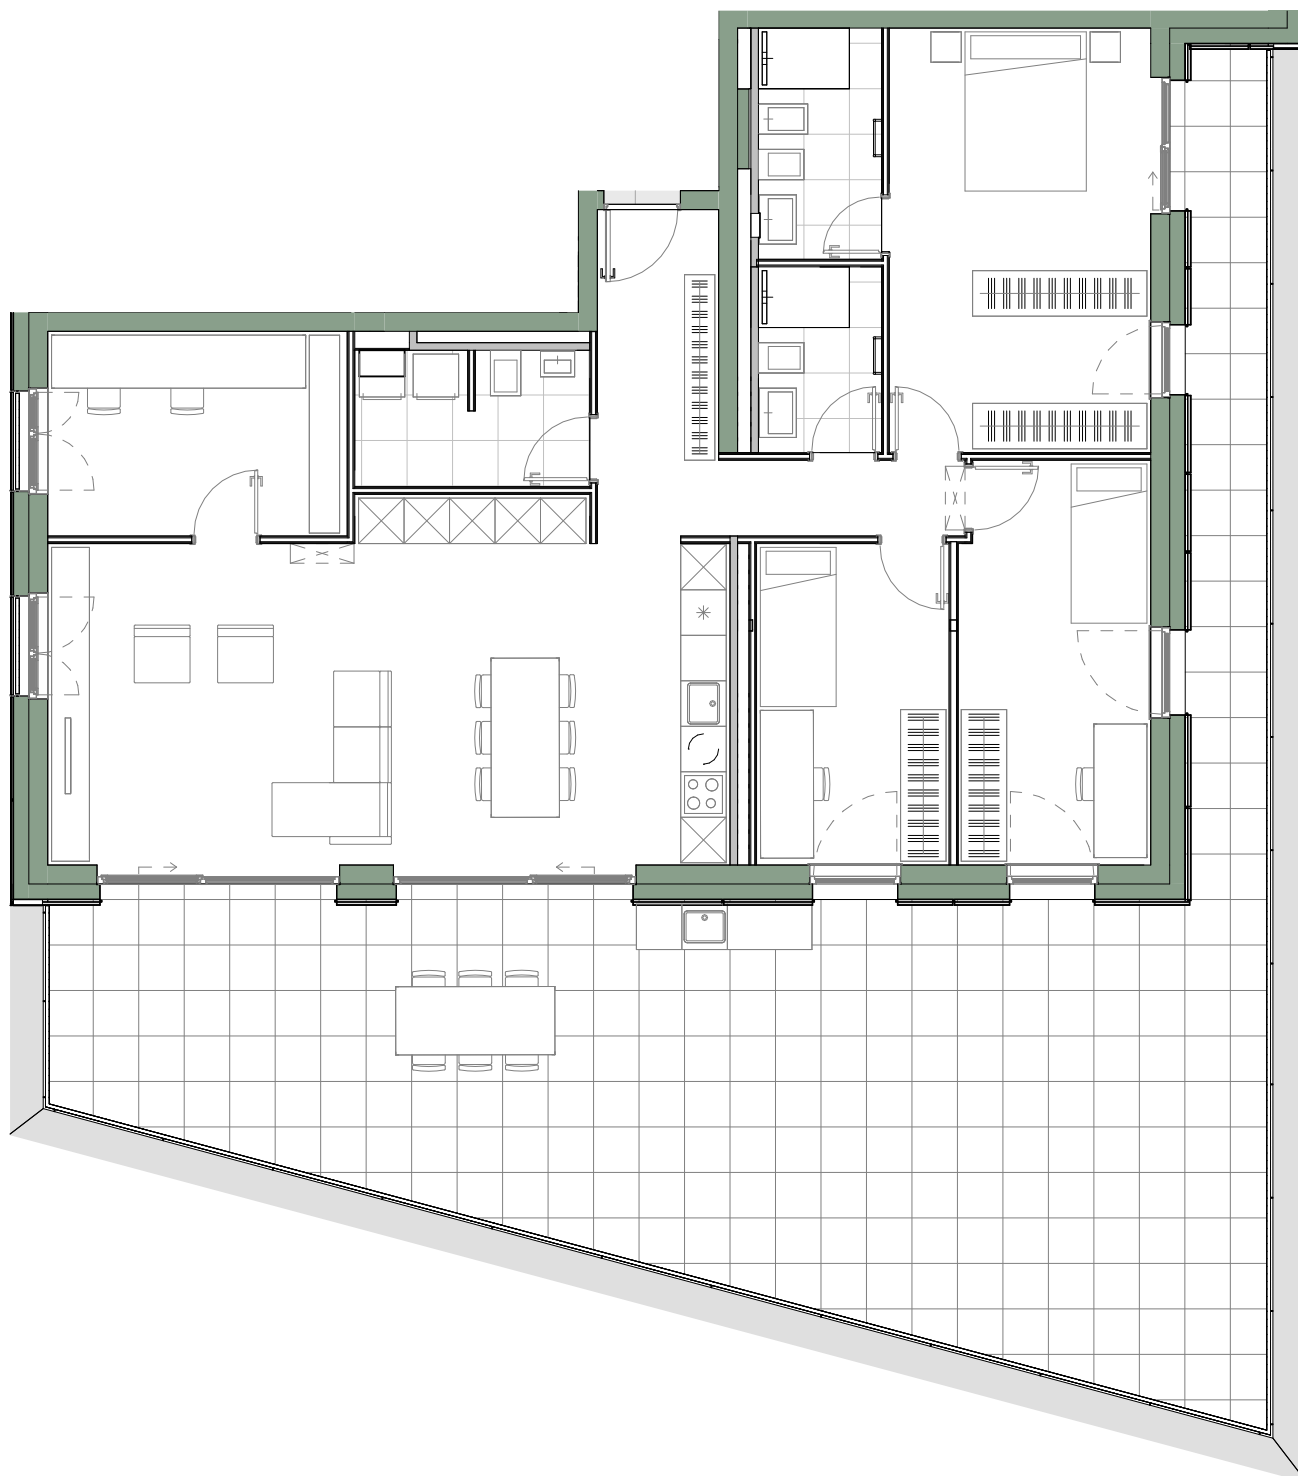

m - 1:100