




Rezidenca
Vodmat

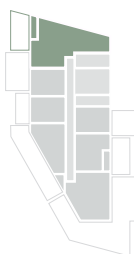


B4-0P-07-3,5S



OP



Z

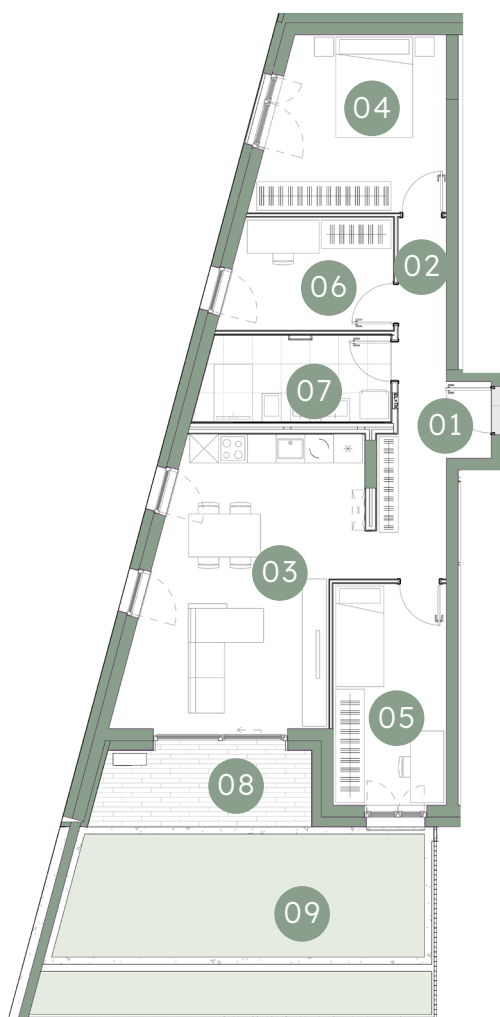

01	Predprostor	1,50 m ²
02	Hodnik	8,91 m ²
03	Dnevna soba, jedilnica, kuhinja	25,67 m ²
04	Spalnica	13,59 m ²
05	Soba 1	10,90 m ²
06	Kabinet	7,99 m ²
07	Kopalnica	7,18 m ²

75,74 m²

08	Loža	7,14 m ²
09	Atrij	30,27 m ²
	Shramba v kleti	4,05 m ²

117,20 m²



Rezidenca
Vodmat

B4-0P-07-3,5S

B4-S8


4,05 m²

PM 90, 91 (B3)


Shramba

Velikost

Parkirno mesto

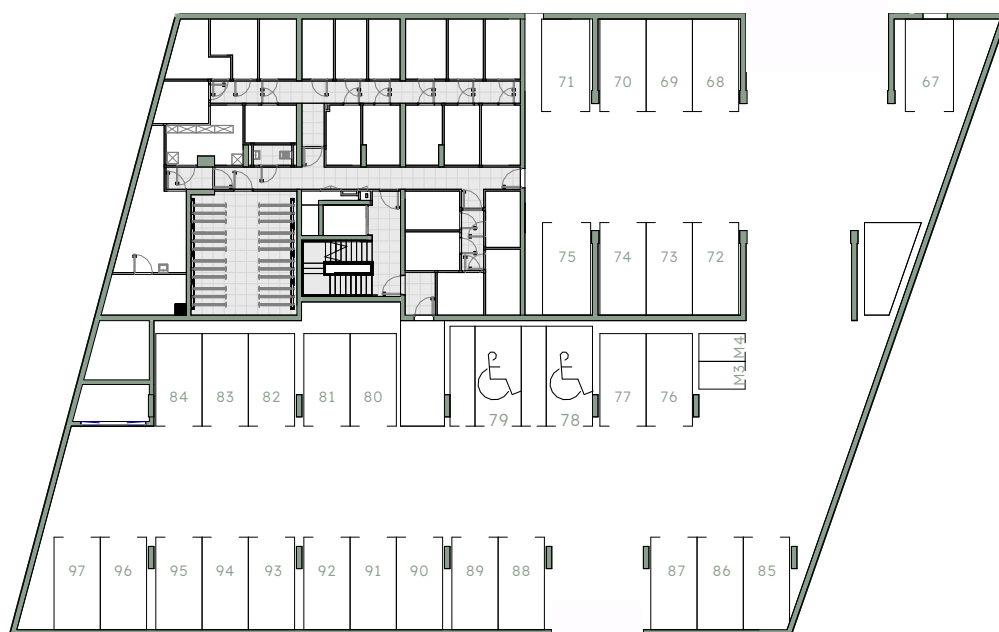

**Položaj
parkirnega mesta**
-1 klet, objekt B3

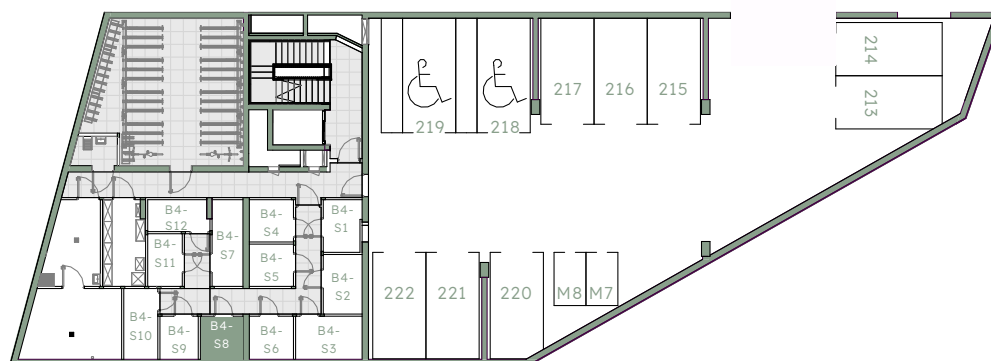


**Položaj
shrambe:**
-1 klet, objekt B4



Rezidenca
Vodmat

B4-0P-07-3,5S

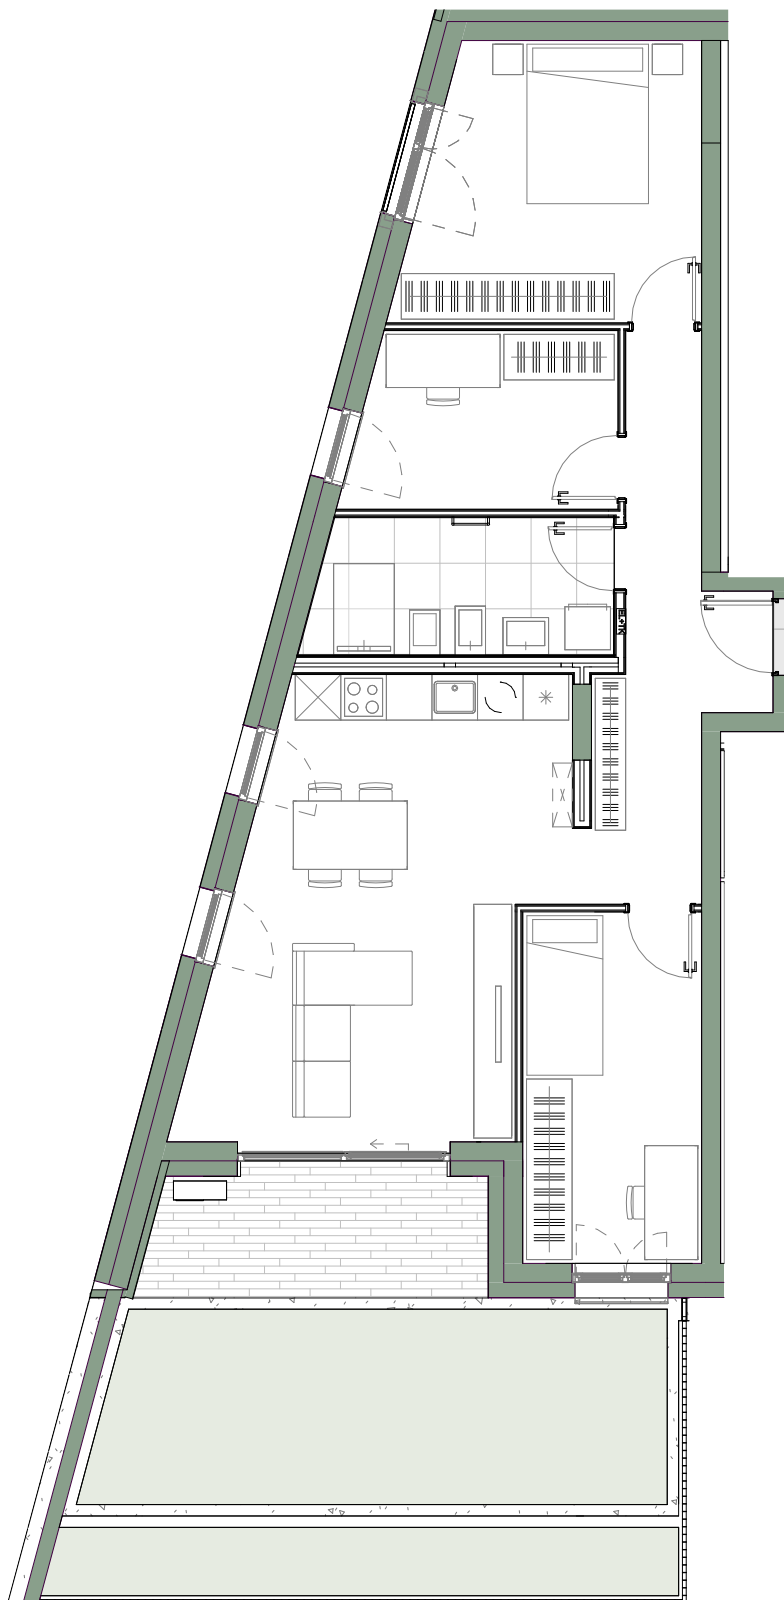

m - 1:100