




Rezidenca
Vodmat



B4-5T-41-4S

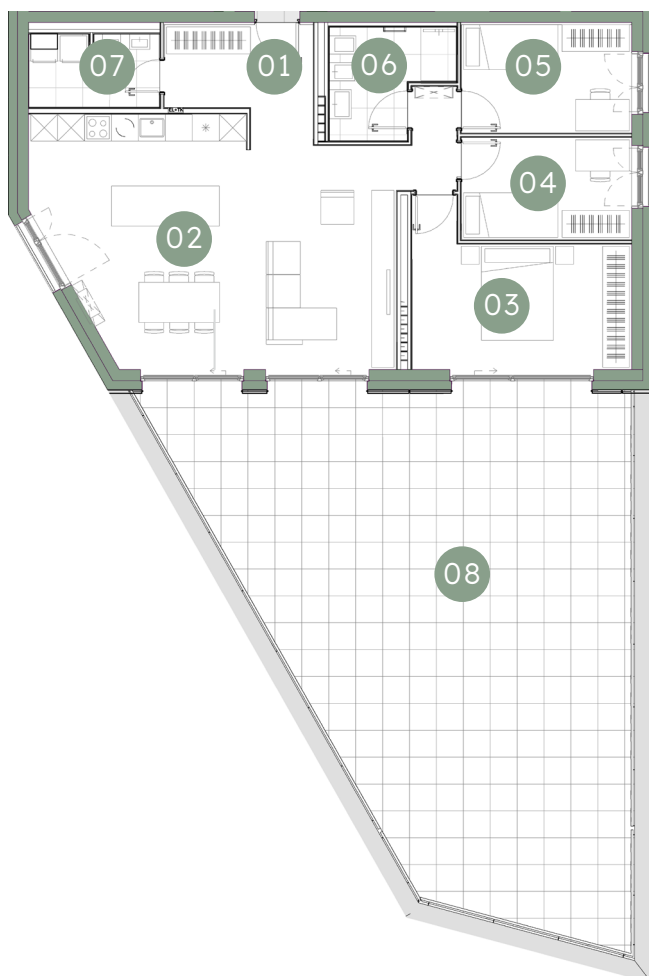

01	Predprostor	6,06 m ²
02	Dnevna soba, jedilnica, kuhinja	45,04 m ²
03	Spalnica	14,81 m ²
04	Soba 1	9,18 m ²
05	Soba 2	8,65 m ²
06	Kopalnica	5,82 m ²
07	Dnevni WC	4,76 m ²

94,32 m²

08	Terasa	94,78 m ²
	Shramba v kleti	6,33 m ²

195,43 m²



Rezidenca
Vodmat

B4-5T-41-4S

B4-S3


6,33 m²

PM 217, 218


Shramba

Velikost

Parkirno mesto

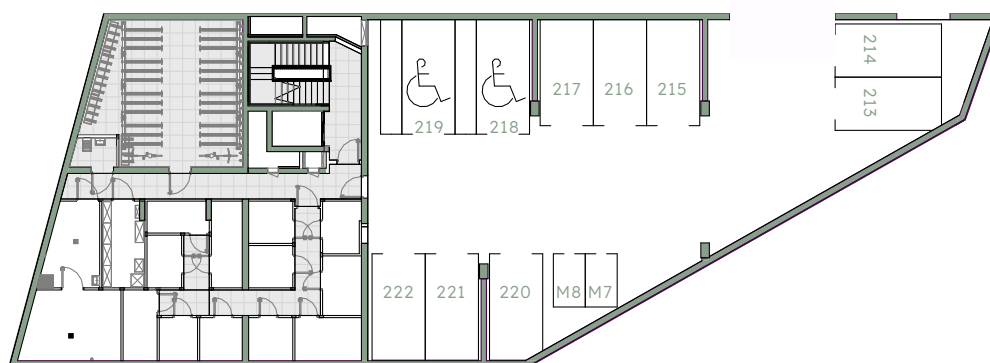

**Položaj
parkirnega mesta**
-1 klet, objekt B4

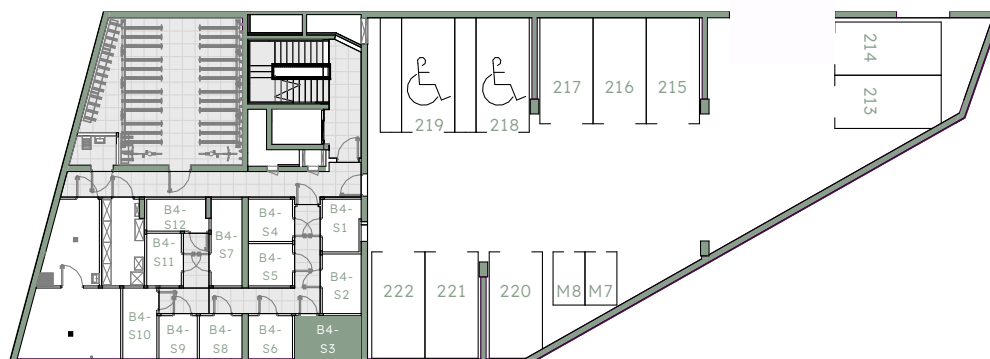


**Položaj
shrambe:**
-1 klet, objekt B4



Rezidenca
Vodmat

B4-5T-41-4S

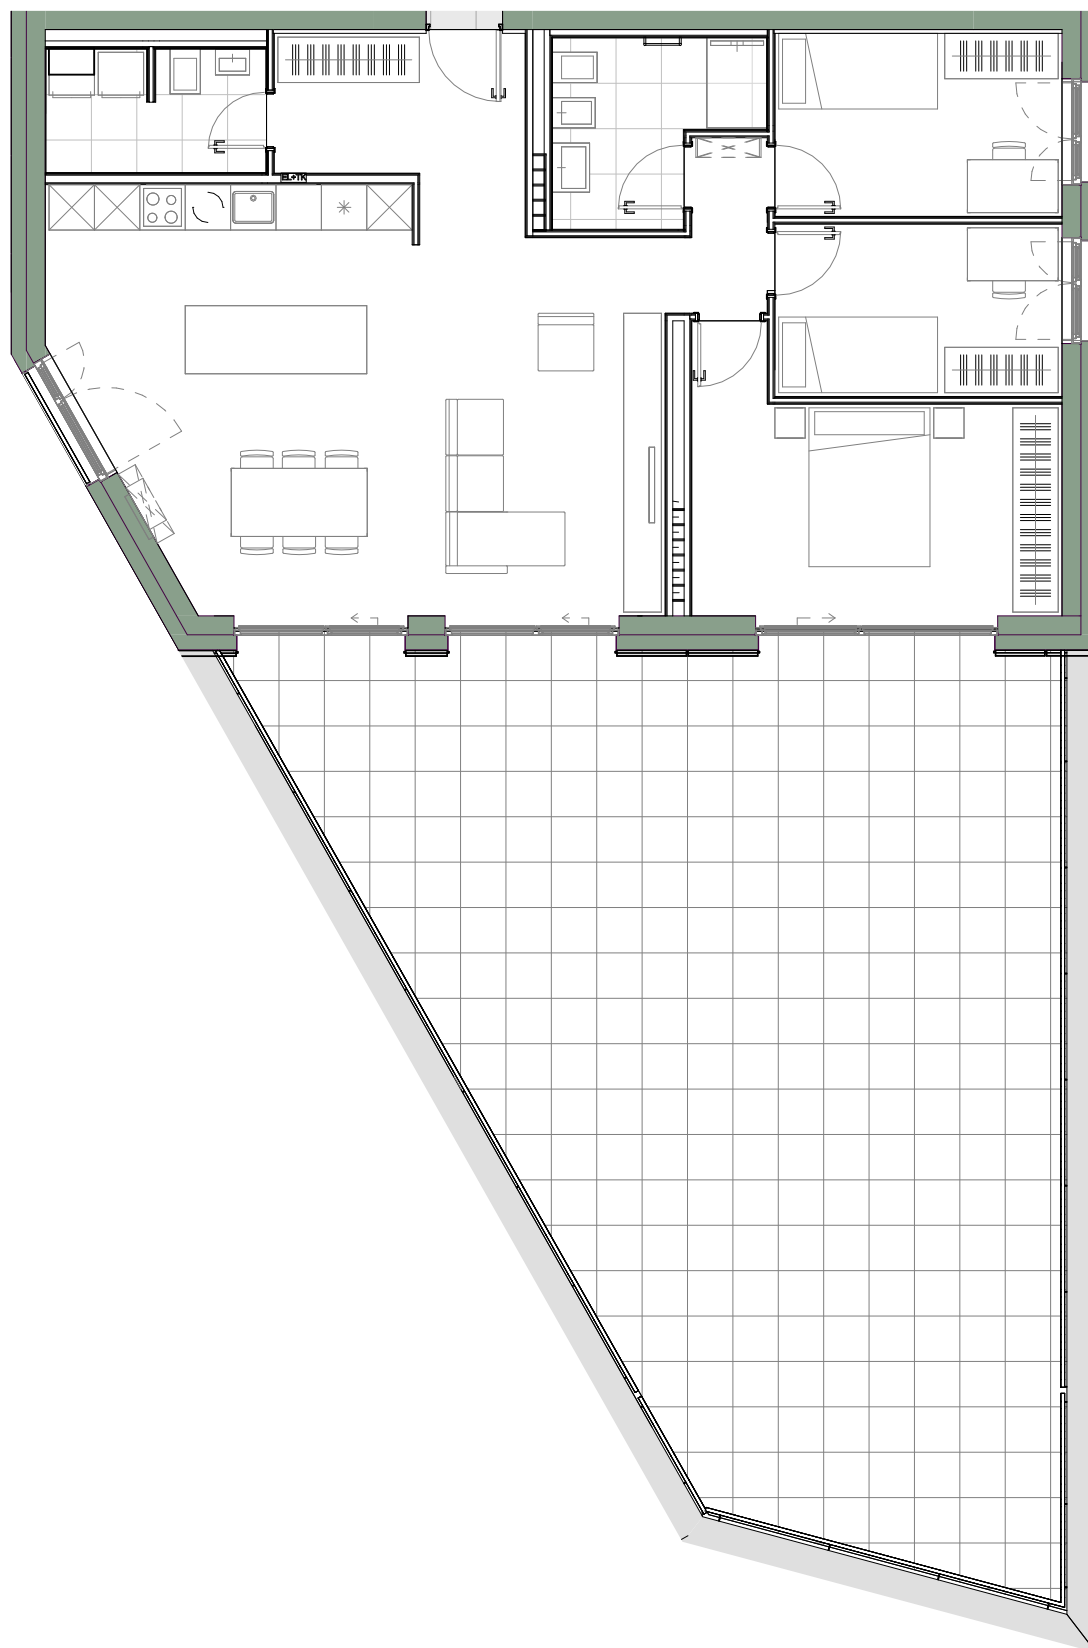

m - 1:100